




**FRONT ELEVATION**  
SCALE 1/4" = 1'

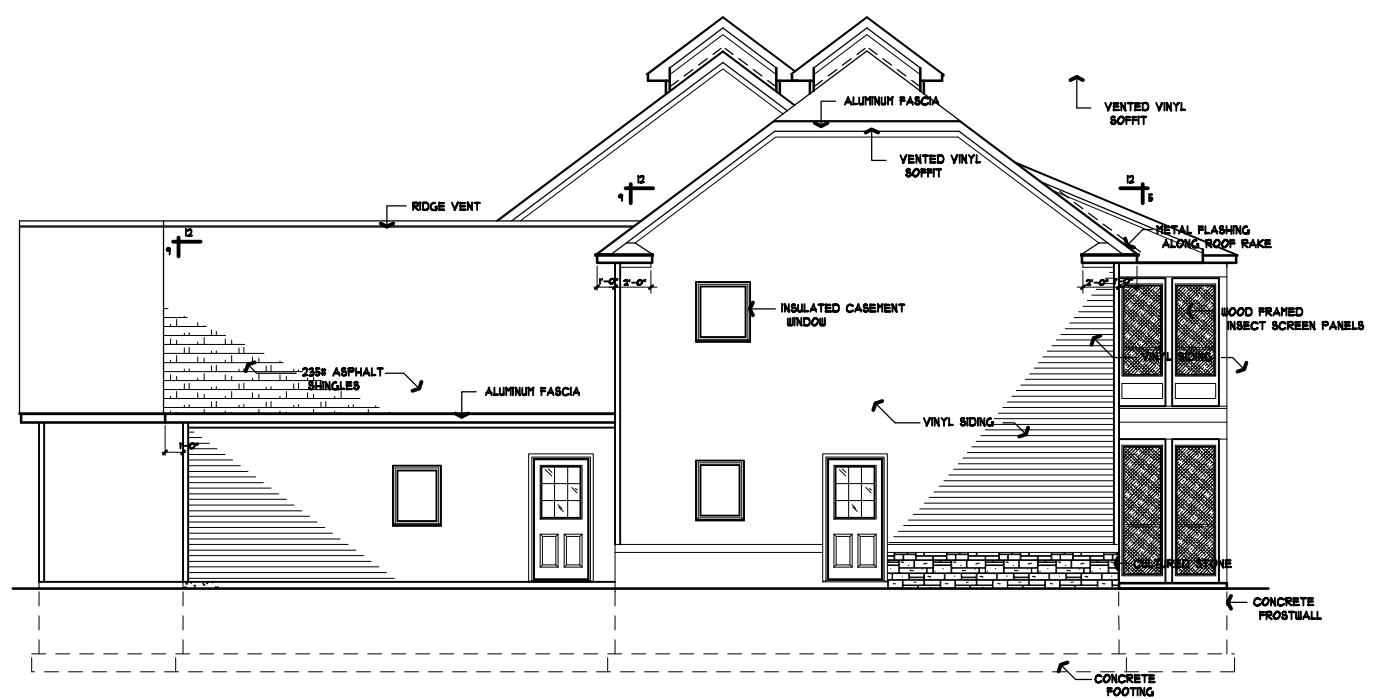


**LEFT ELEVATION**  
SCALE 1/4" = 1'

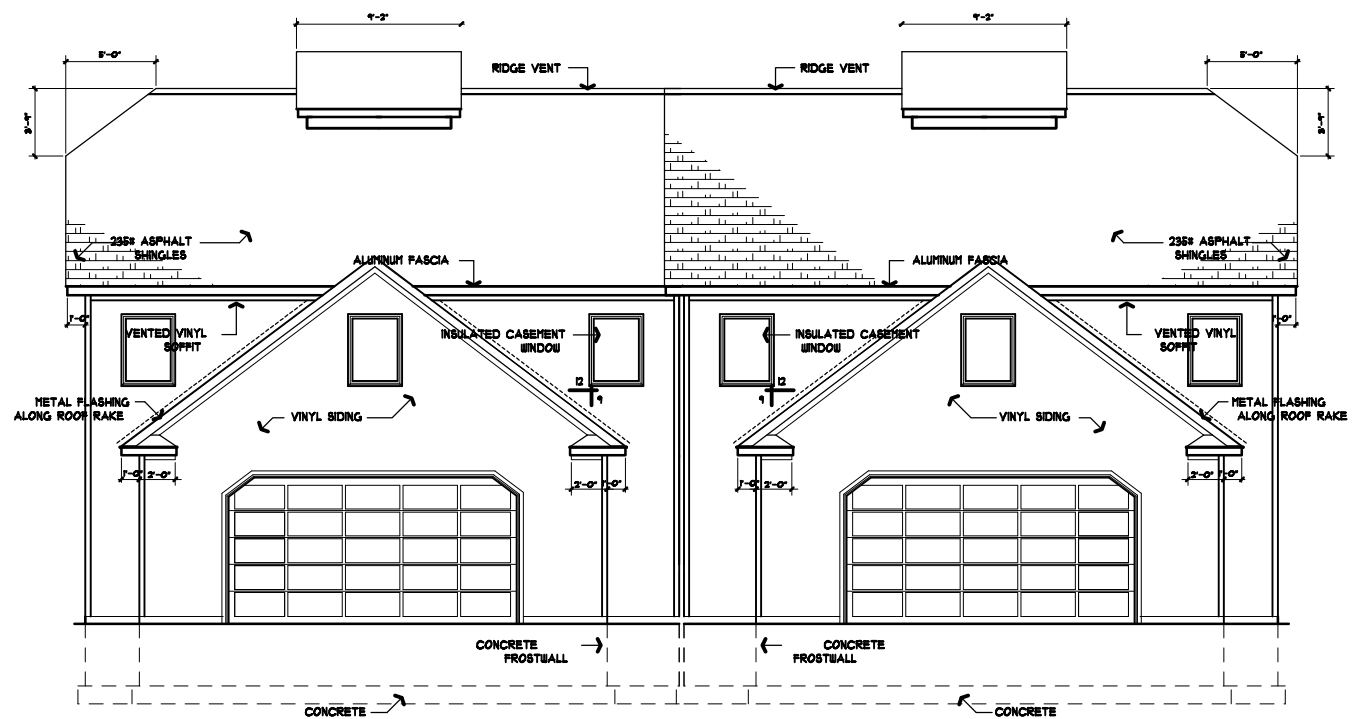


**REAR ELEVATION**  
SCALE 1/4" = 1'

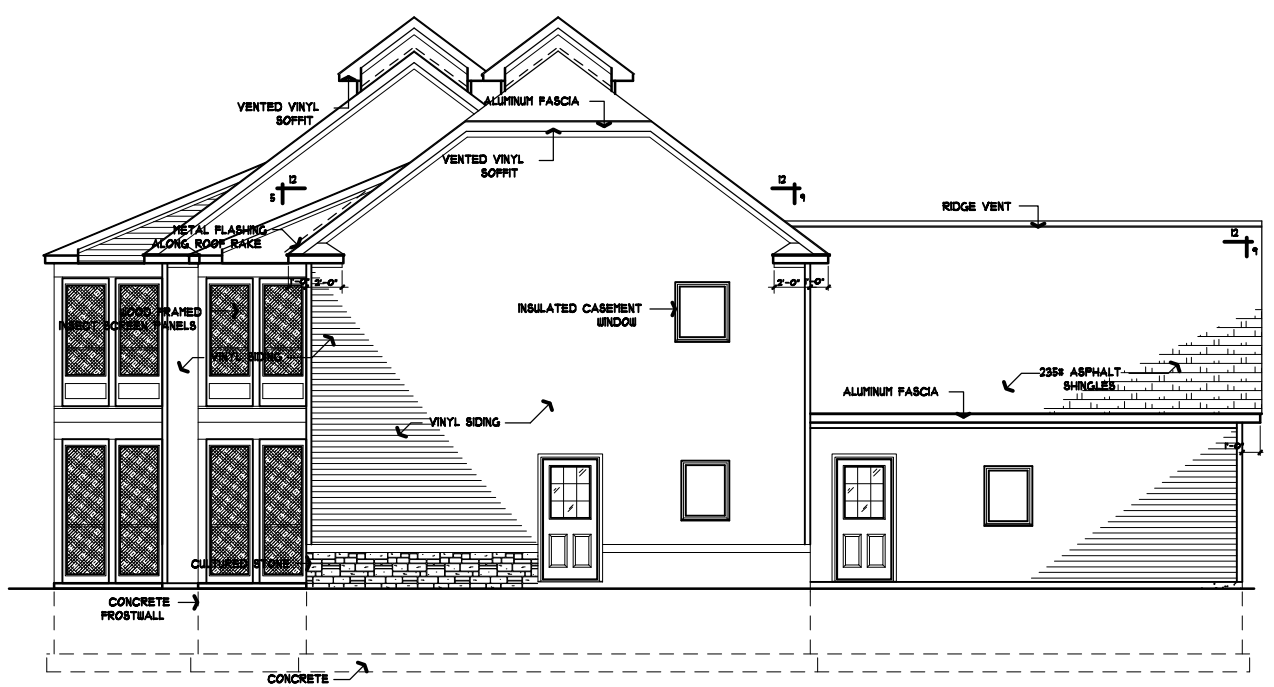


**RIGHT ELEVATION**  
SCALE 1/4" = 1'

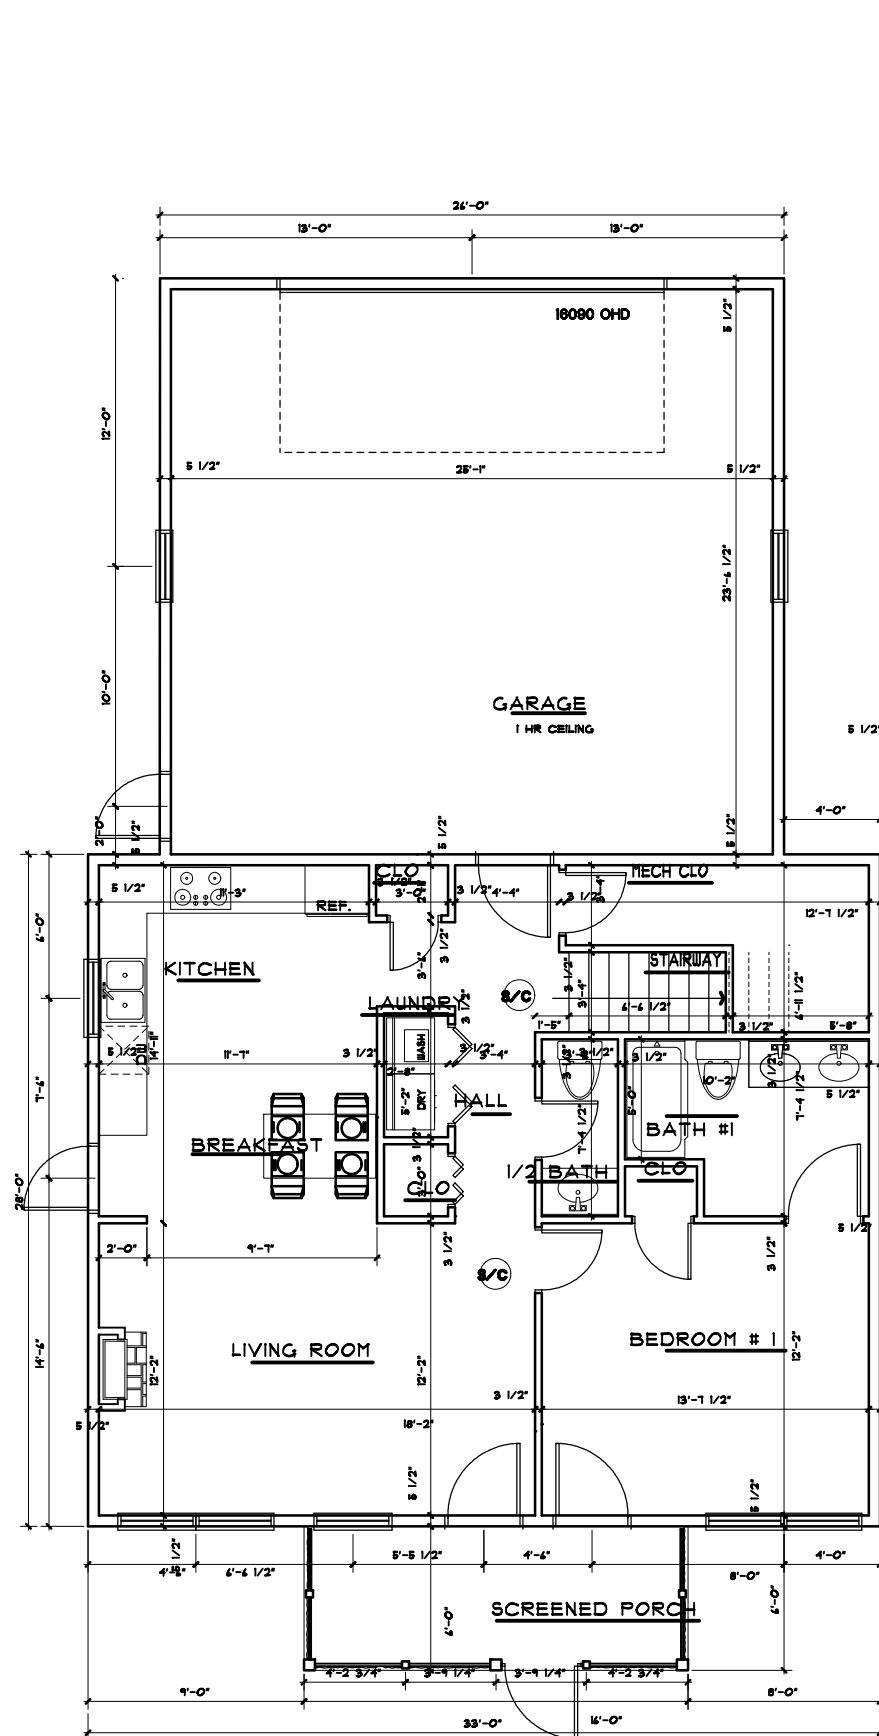

FIRST FLOOR UNIT A-L 924 SF  
SCALE: 1/4" = 1'

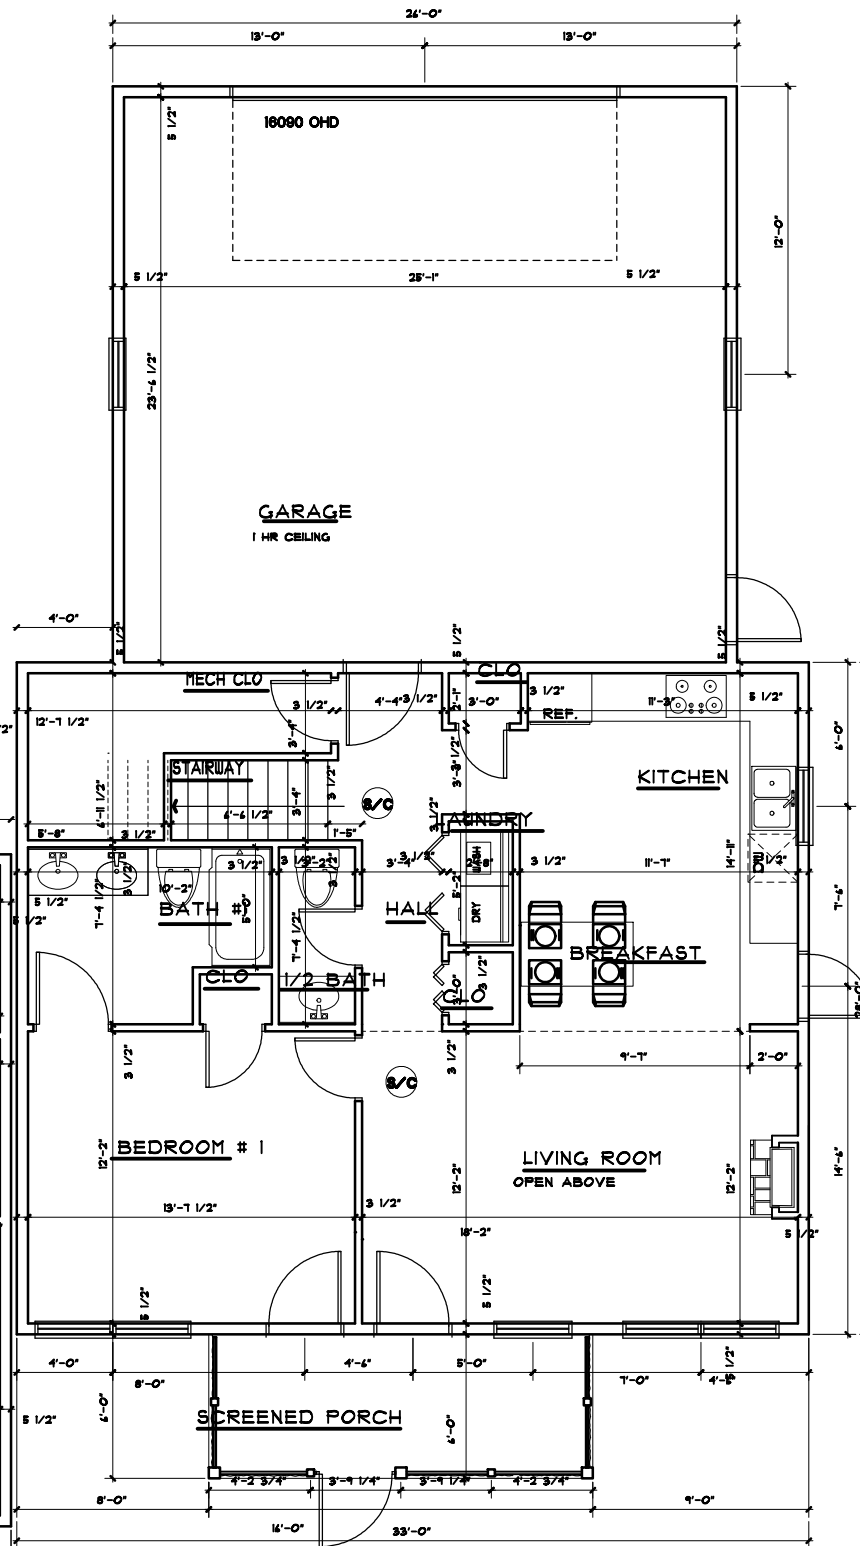

FIRST FLOOR UNIT A-R 924 SF  
SCALE: 1/4" = 1'

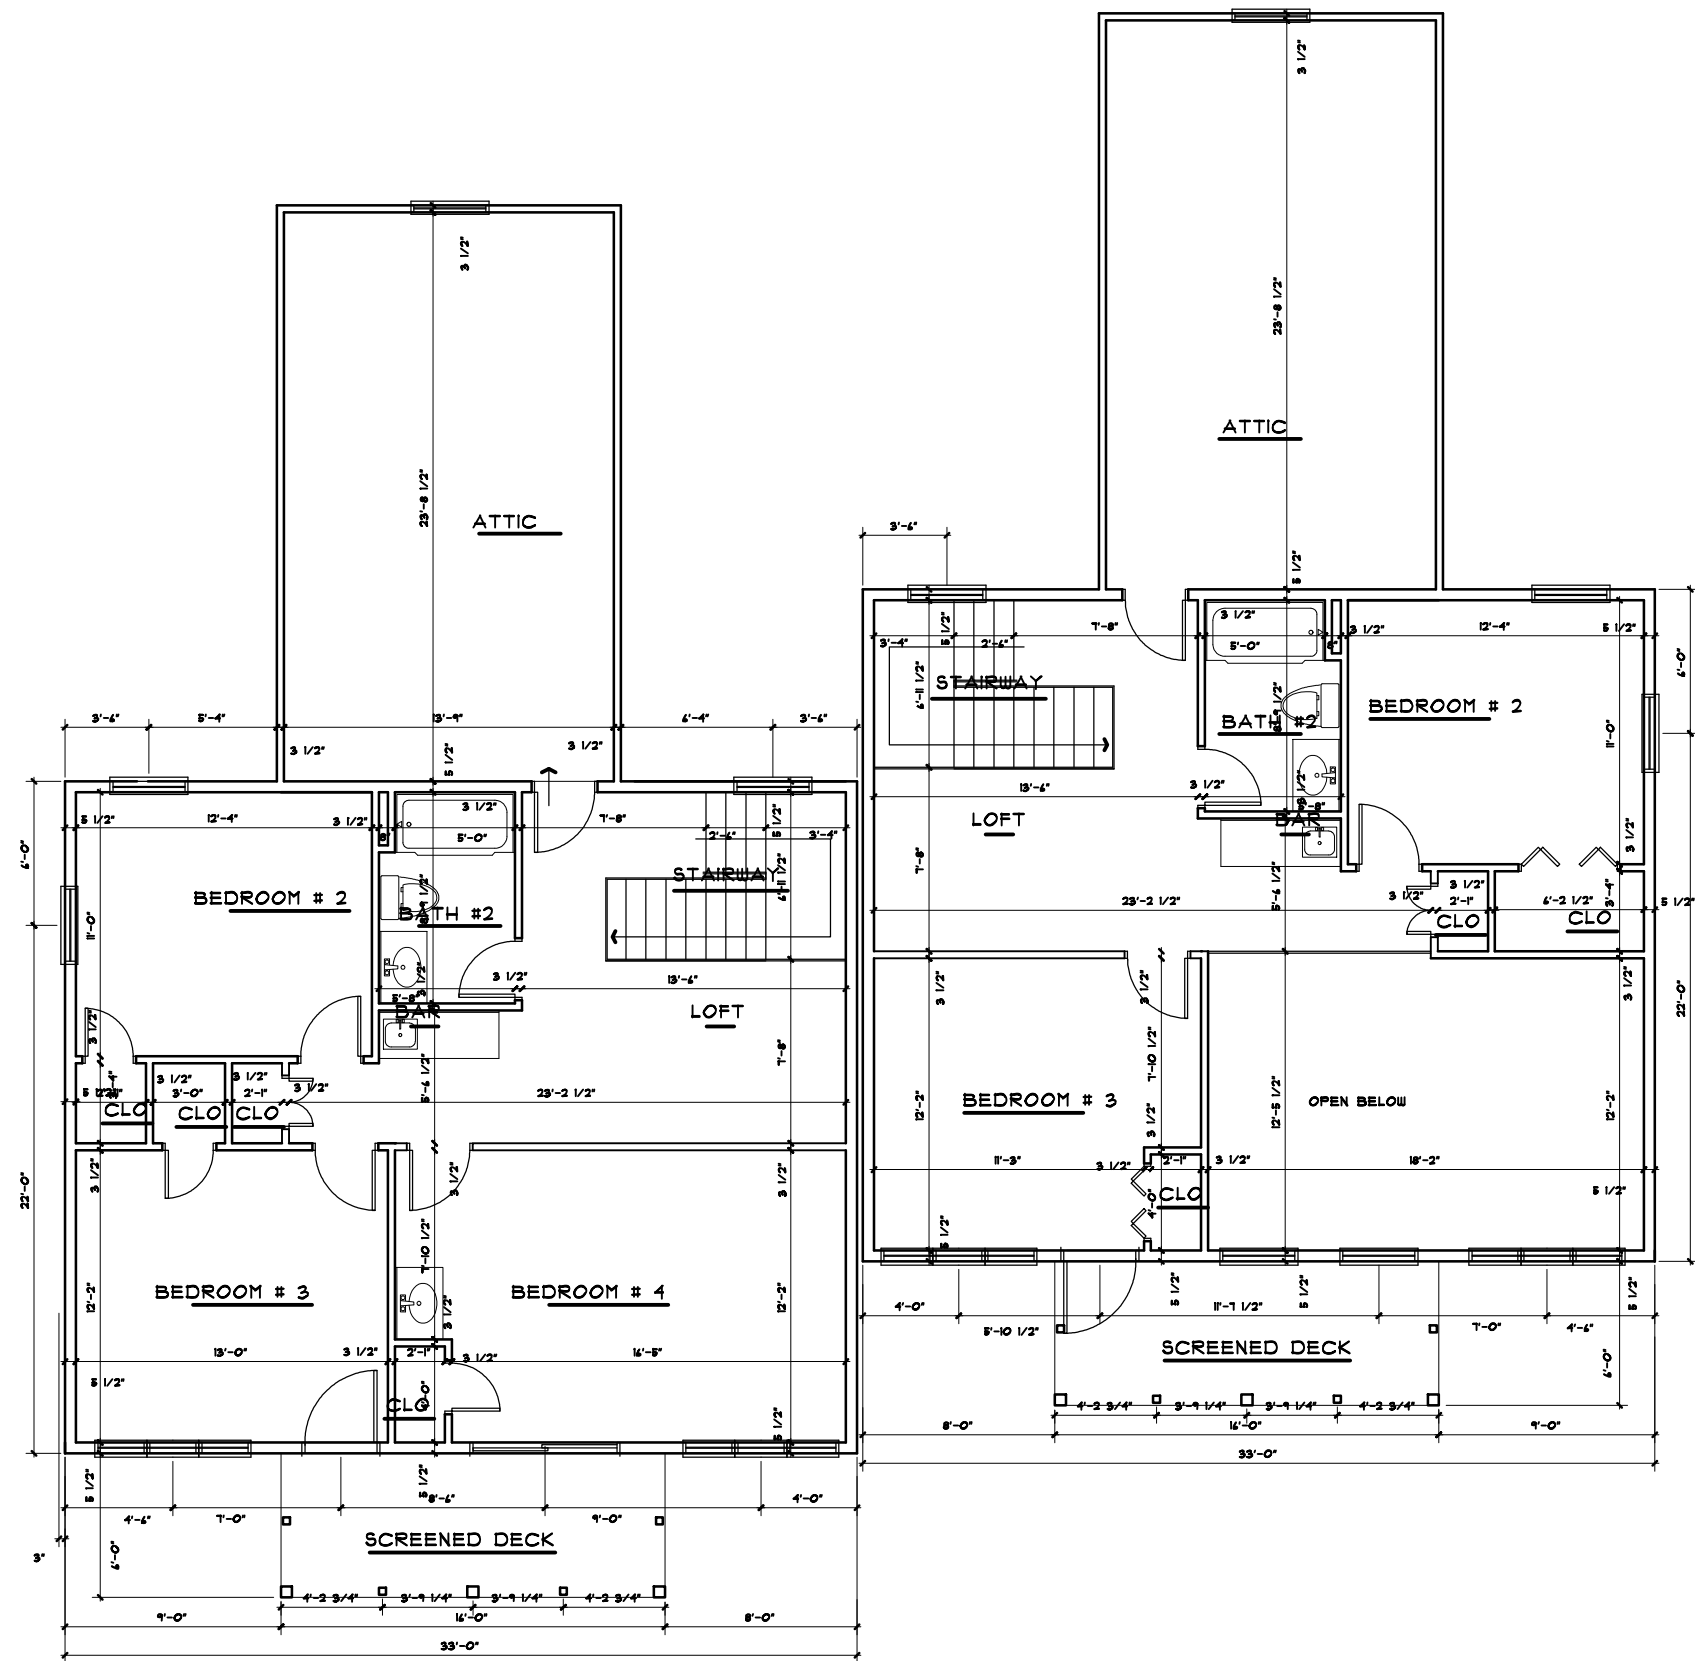

**SECOND FLOOR UNIT-A-L 924 SF**  
SCALE: 1/4" = 1'

**SECOND FLOOR UNIT-A-R 924 SF**  
SCALE: 1/4" = 1'