





**FRONT ELEVATION**  
SCALE: 1/4" = 1'




**REAR ELEVATION**  
SCALE: 1/4" = 1'

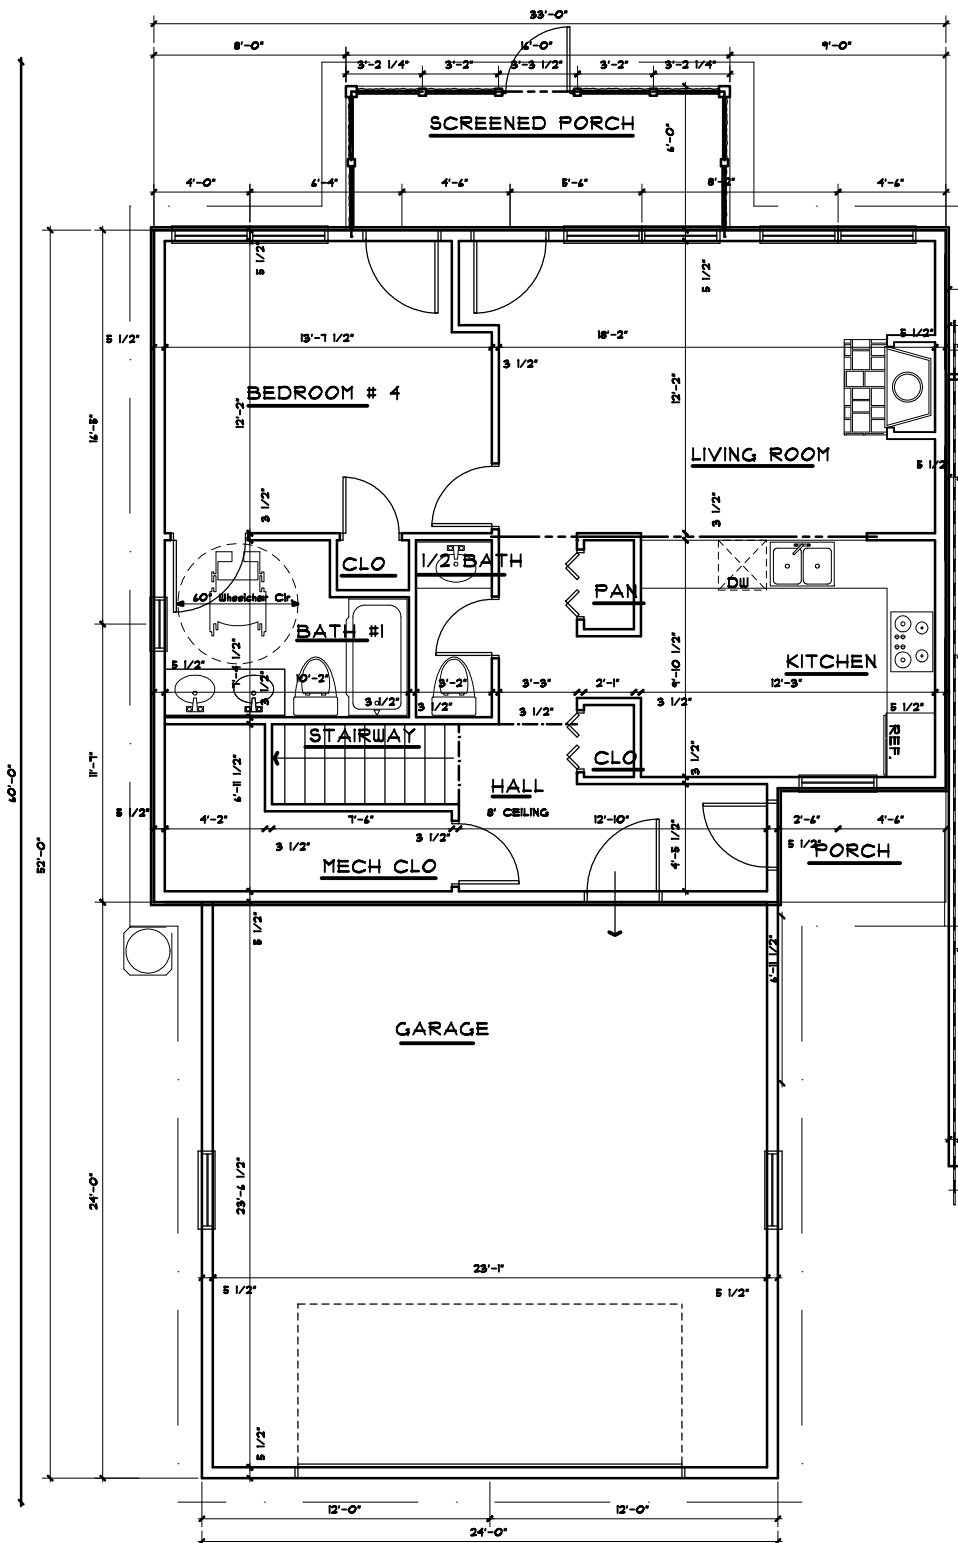


FIRST FLOOR UNIT-A 891 SF  
SCALE: 1/4" = 1'

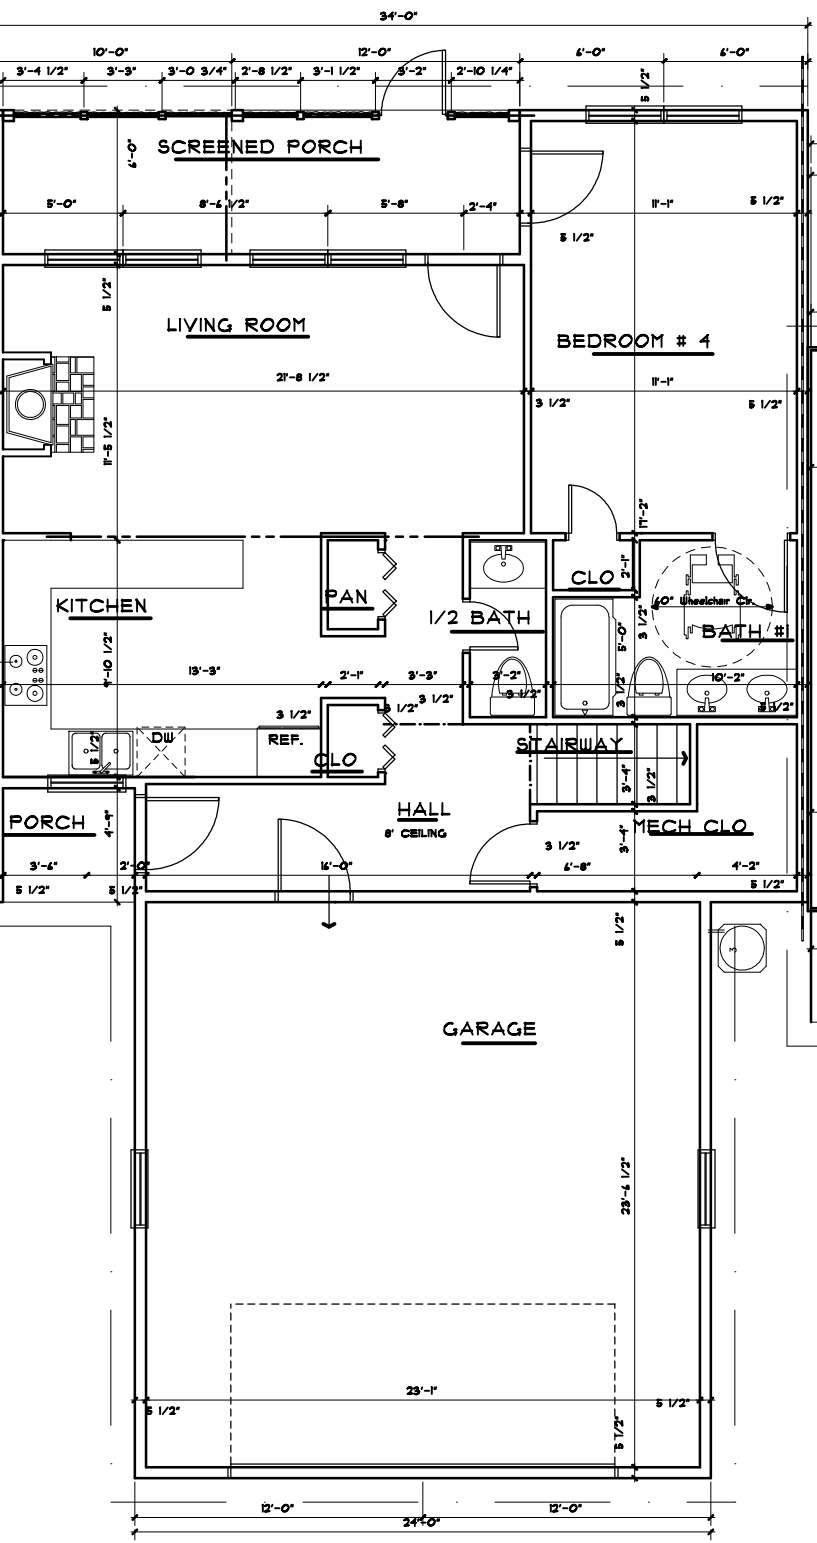


FIRST FLOOR UNIT-B 956 SF  
SCALE: 1/4" = 1'

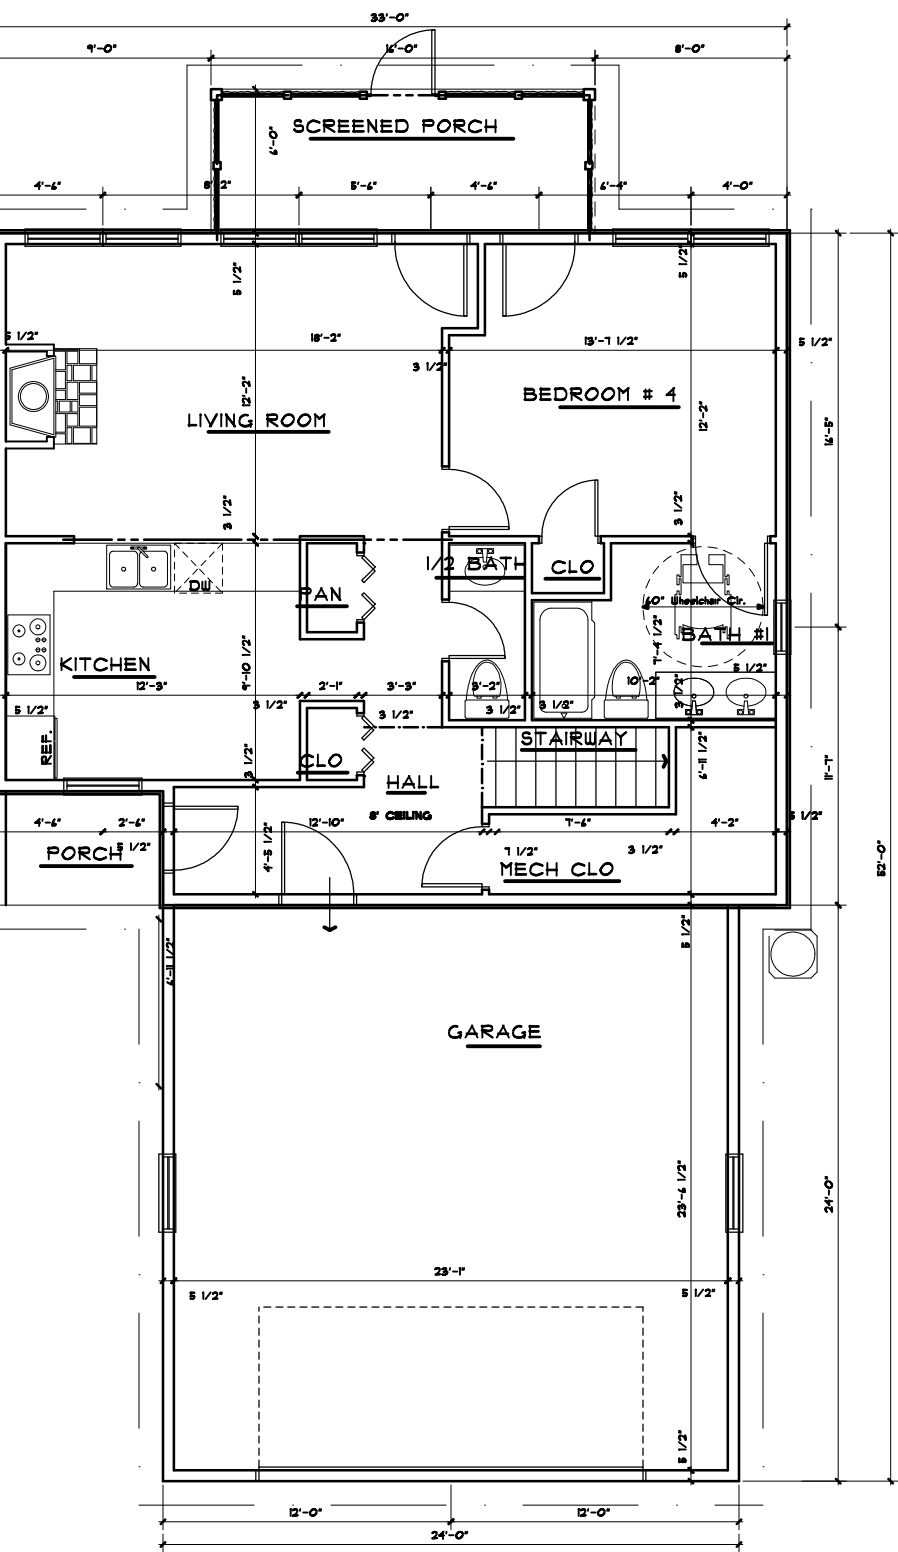


FIRST FLOOR UNIT-C 891 SF  
SCALE: 1/4" = 1'

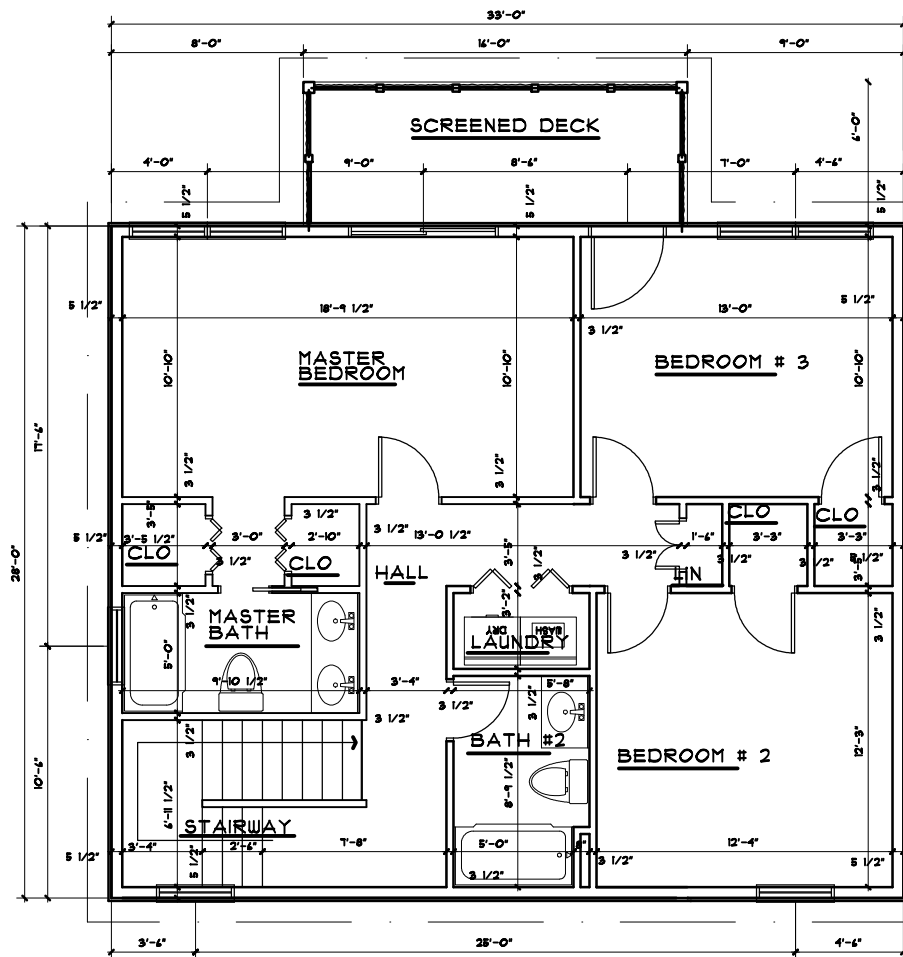

SECOND FLOOR UNIT-A 924 SF  
SCALE: 1/4" = 1'

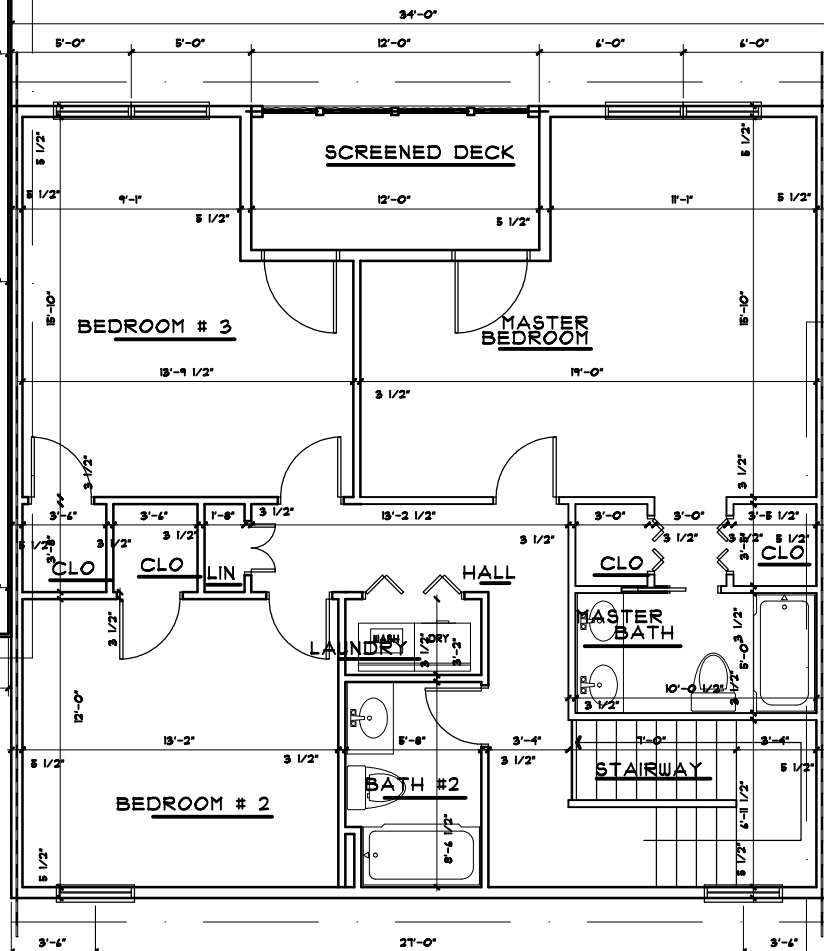

SECOND FLOOR UNIT-B 1,050 SF  
SCALE: 1/4" = 1'

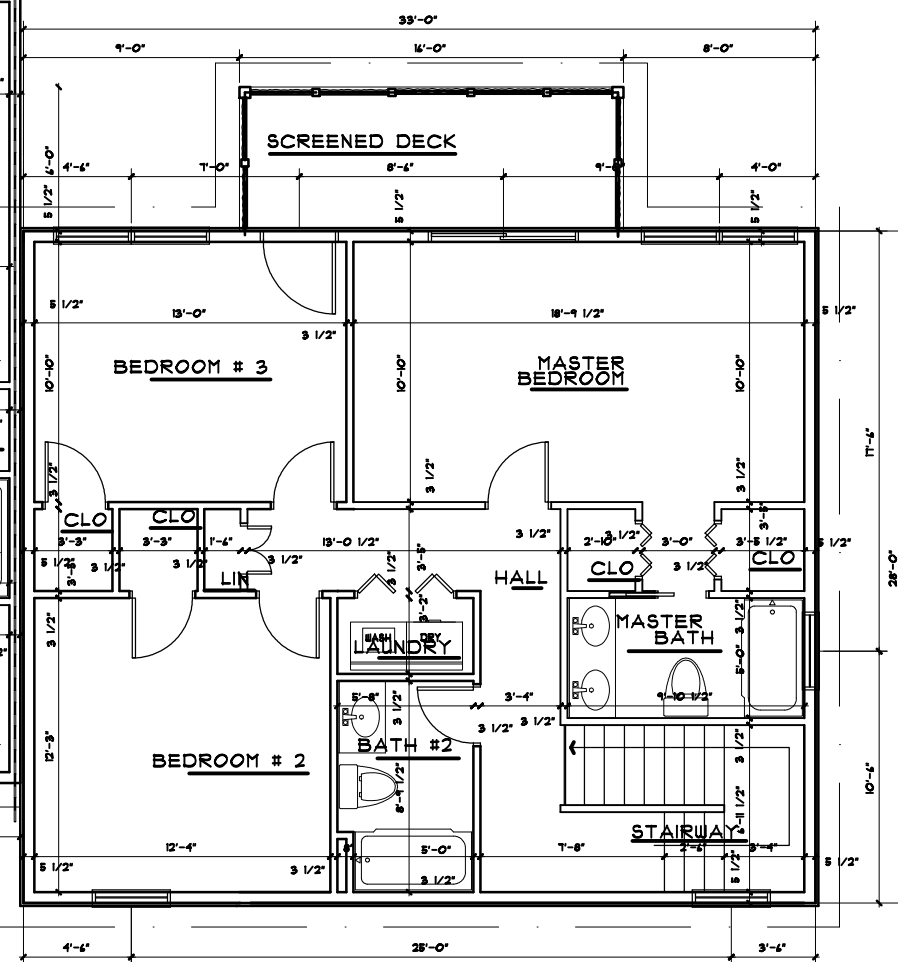

SECOND FLOOR UNIT-C 924 SF  
SCALE: 1/4" = 1'